



Folding Table

Scale 1:10

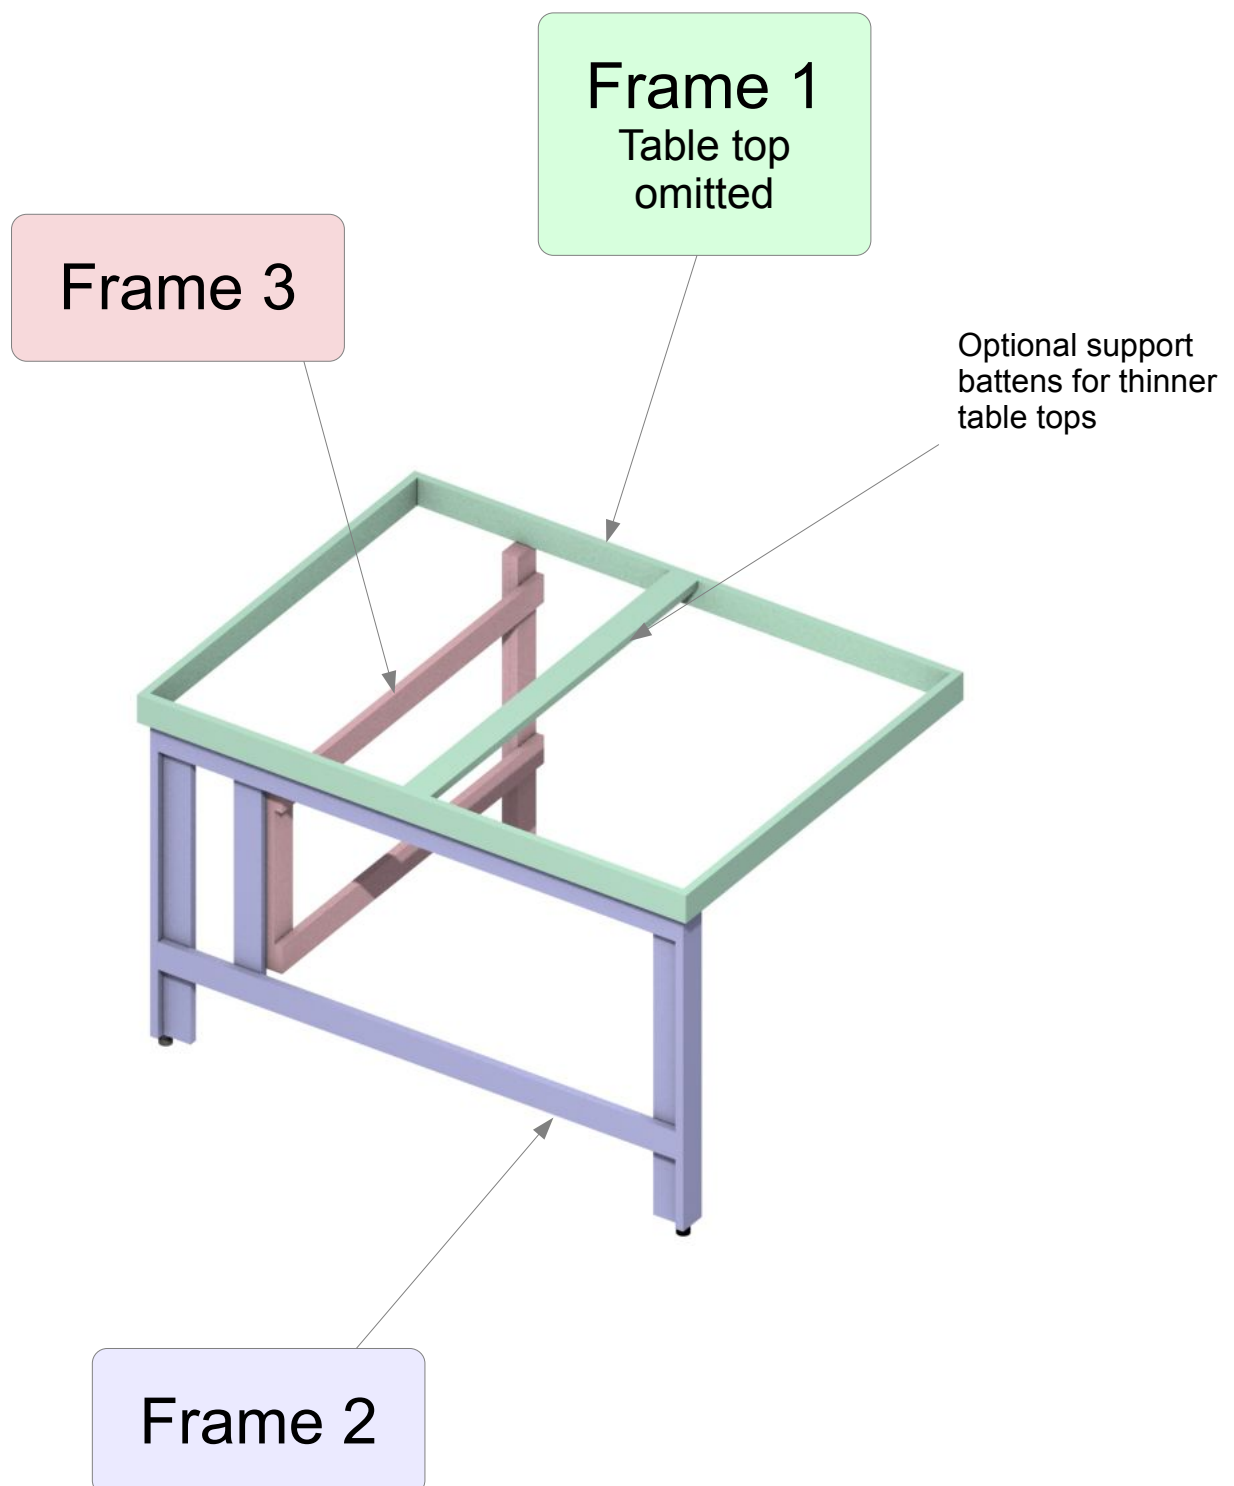


Frame 1

Front Elevation

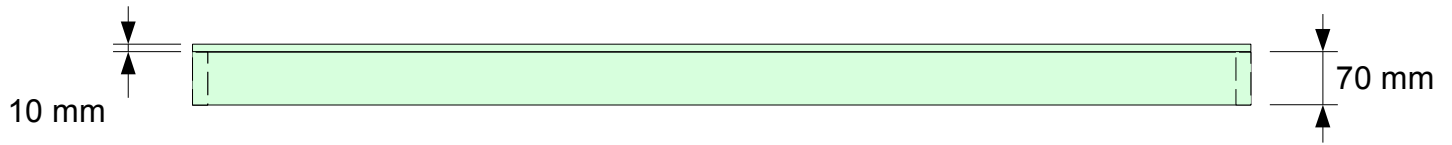


Side Elevation

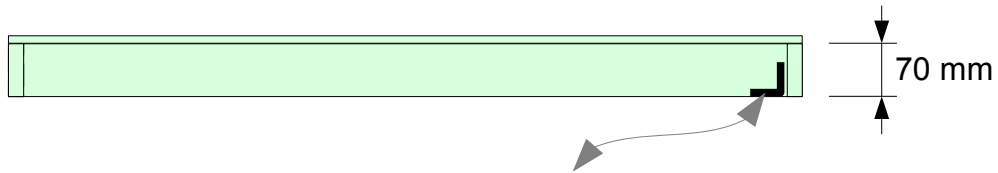


Hinge

Plan

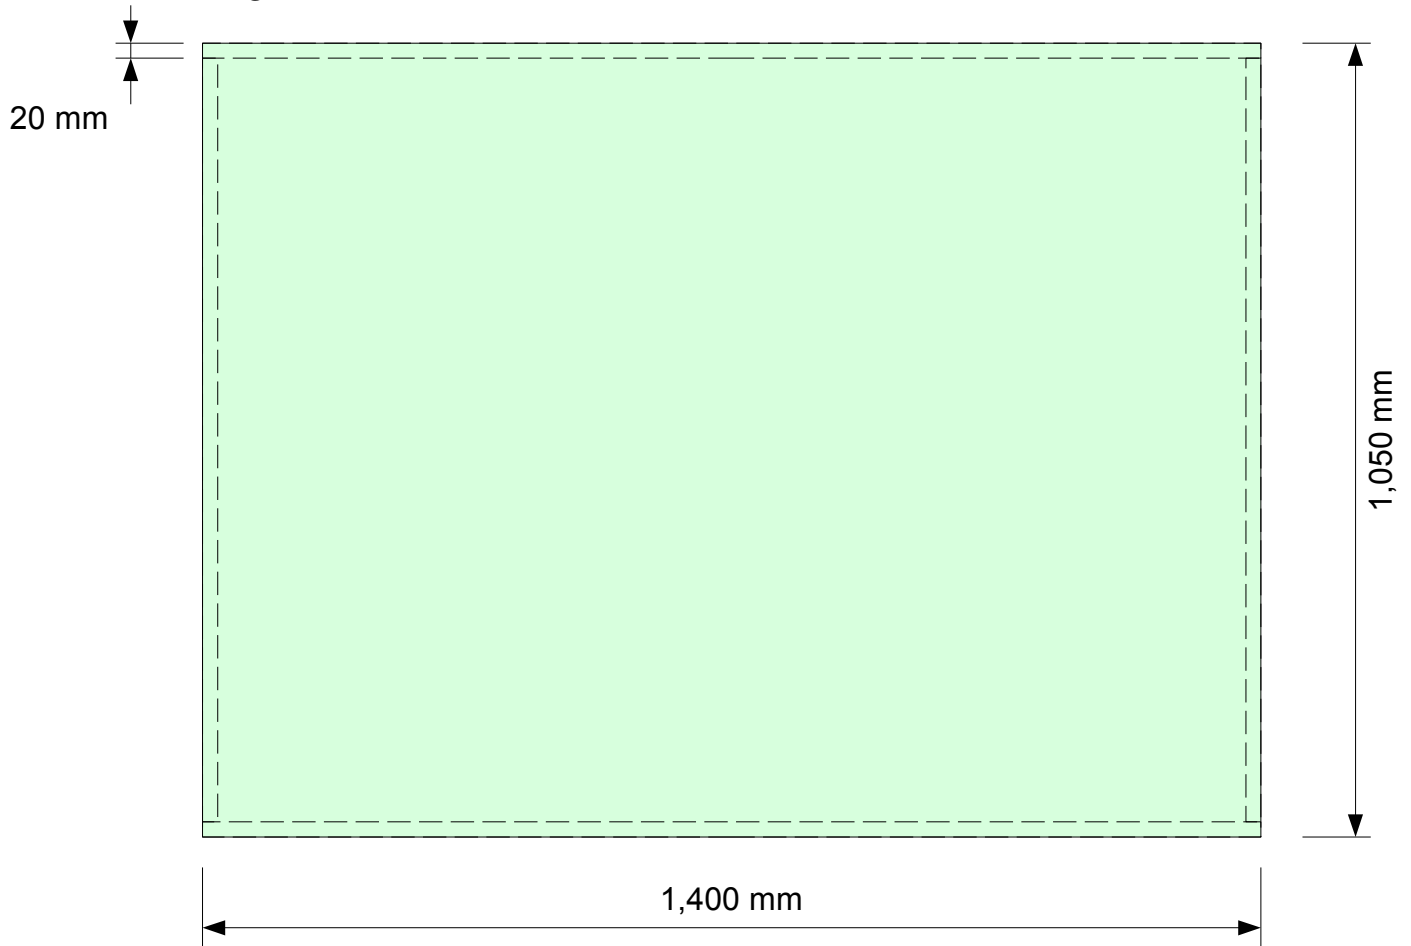


Frame 2


Front Elevation

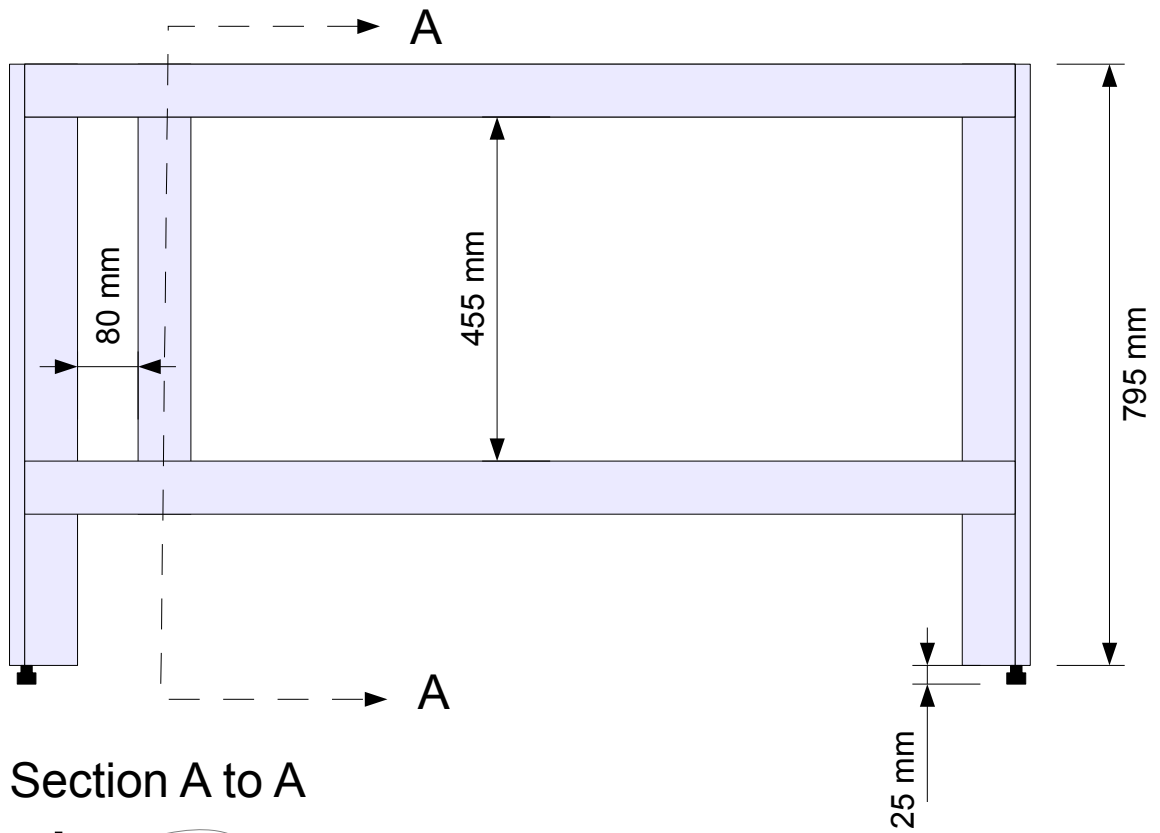

Section A to A

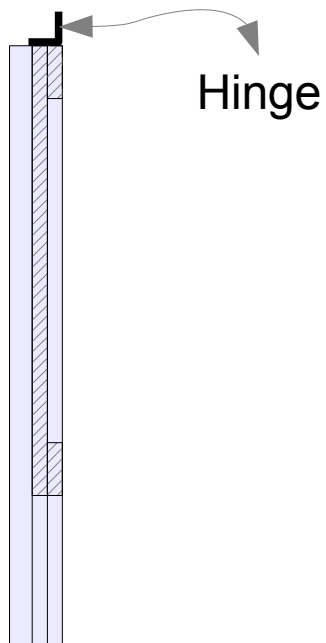


Plan

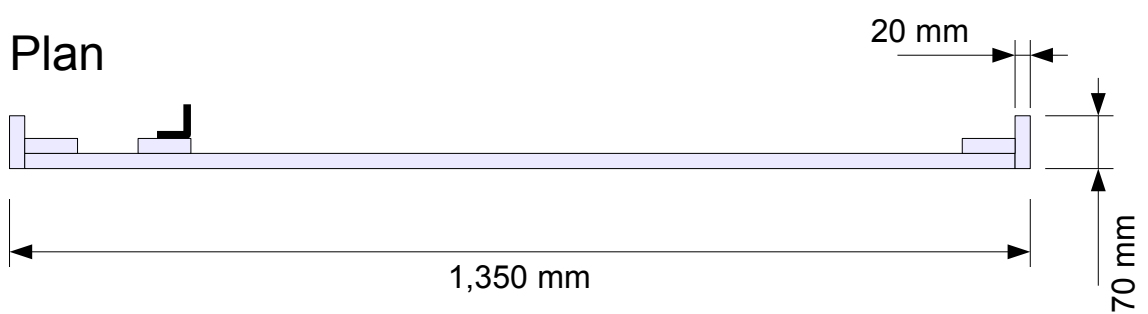


Frame 3

Front Elevation

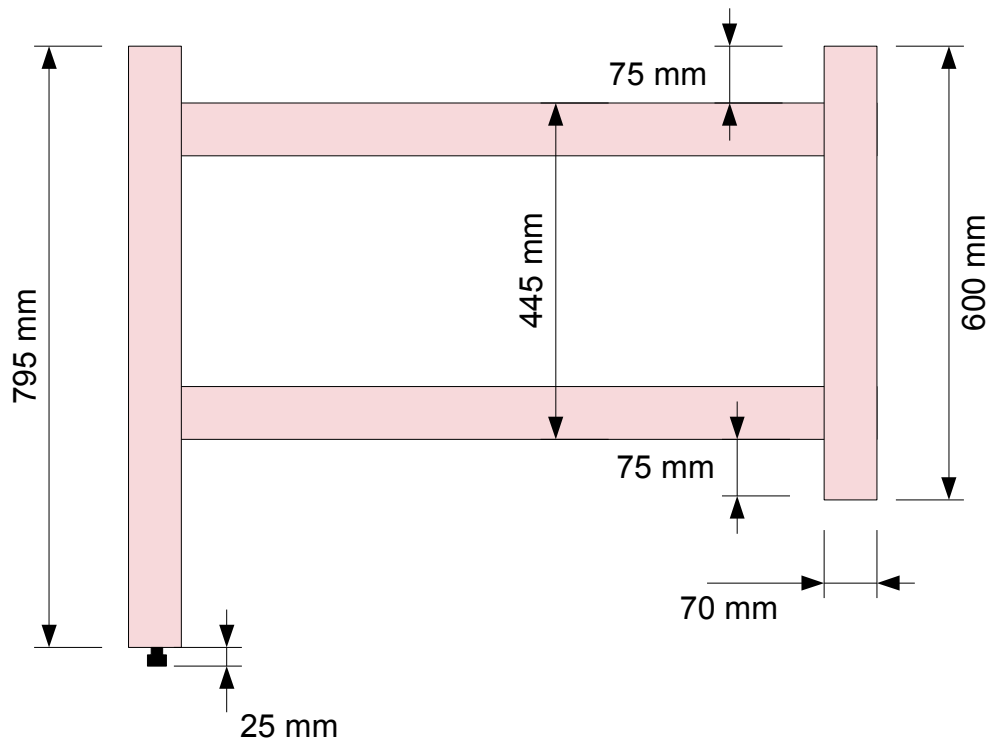

Side Elevation

 

Plan

